


SEE SHEET 4

R 27 F
R 28 F

NOT A PART

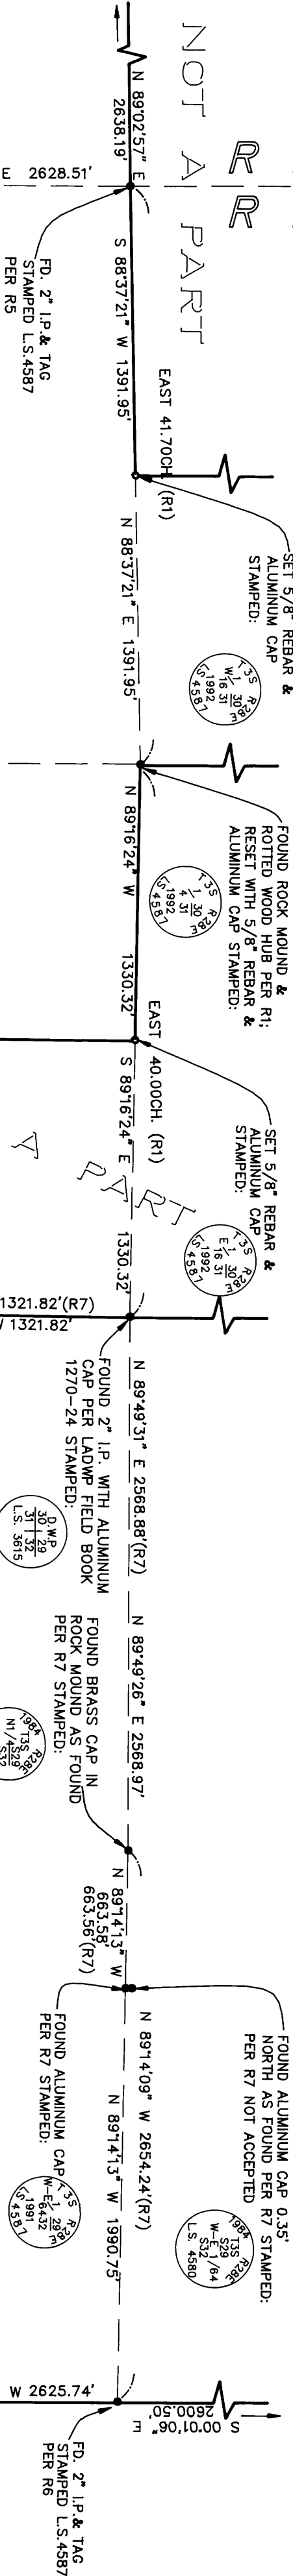

TOWN OF MAMMOTH LAKES
COUNTY

MONO

SECTION 31

SECTION 32

T 3 S
T 4 S

RECORD INFORMATION

- R 1 BLM NOTES 105-10, DATED MAY 30, 1855
- R 2 BLM NOTES 113-3, DATED JAN. 8, 1857
- R 3 BLM NOTES 483-5, DATED JUNE 9, 1927
- R 4 BLM NOTES 532-4, DATED JULY 17, 1967
- R 5 RECORD OF SURVEY MAP BOOK 1, PAGE 76.
- R 6 RECORD OF SURVEY MAP BOOK 1, PAGE 107.
- R 7 RECORD OF SURVEY MAP BOOK 2, PAGE 123.
- R 8 CORNER RECORDS 3S28-30-1 THRU 3S28-30-03.

LEGEND

- INDICATES FOUND MONUMENT AS NOTED.
- INDICATES SET 5/8" REBAR WITH 2" ALUM. CAP STAMPED AS NOTED.
- ALL BEARING AND DISTANCES ARE MEASURED UNLESS UNLESS OTHERWISE NOTED

NOTE: VARIATION FROM COURSES SHOWN ON R7 DOES NOT REPRESENT A COMPLETE RESURVEY OF SECTION 32, BUT RATHER A READJUSTMENT OF MEASUREMENTS FROM THAT SURVEY BY LEAST SQUARES TECHNIQUES, WHEN COMBINED INTO A NETWORK WITH THE SURVEY OF THE SURROUNDING SECTIONS.

RECORD OF SURVEY NO. 36

BEING A SURVEY OF GEOTHERMAL LEASE BOUNDARIES WITHIN SECTIONS 31 AND 32, T.3S., R.28E., M.D.B.&.M, IN THE UNINCORPORATED TERRITORY, CALIFORNIA, AND SECTION 36, T.3S., R.27E., M.D.B.&.M, IN THE TOWN OF MAMMOTH LAKES, MONO COUNTY, CALIFORNIA

BASIS OF BE

TRUE NORTH AS BY AN OBSERVATION O

SCALE 1" =

